


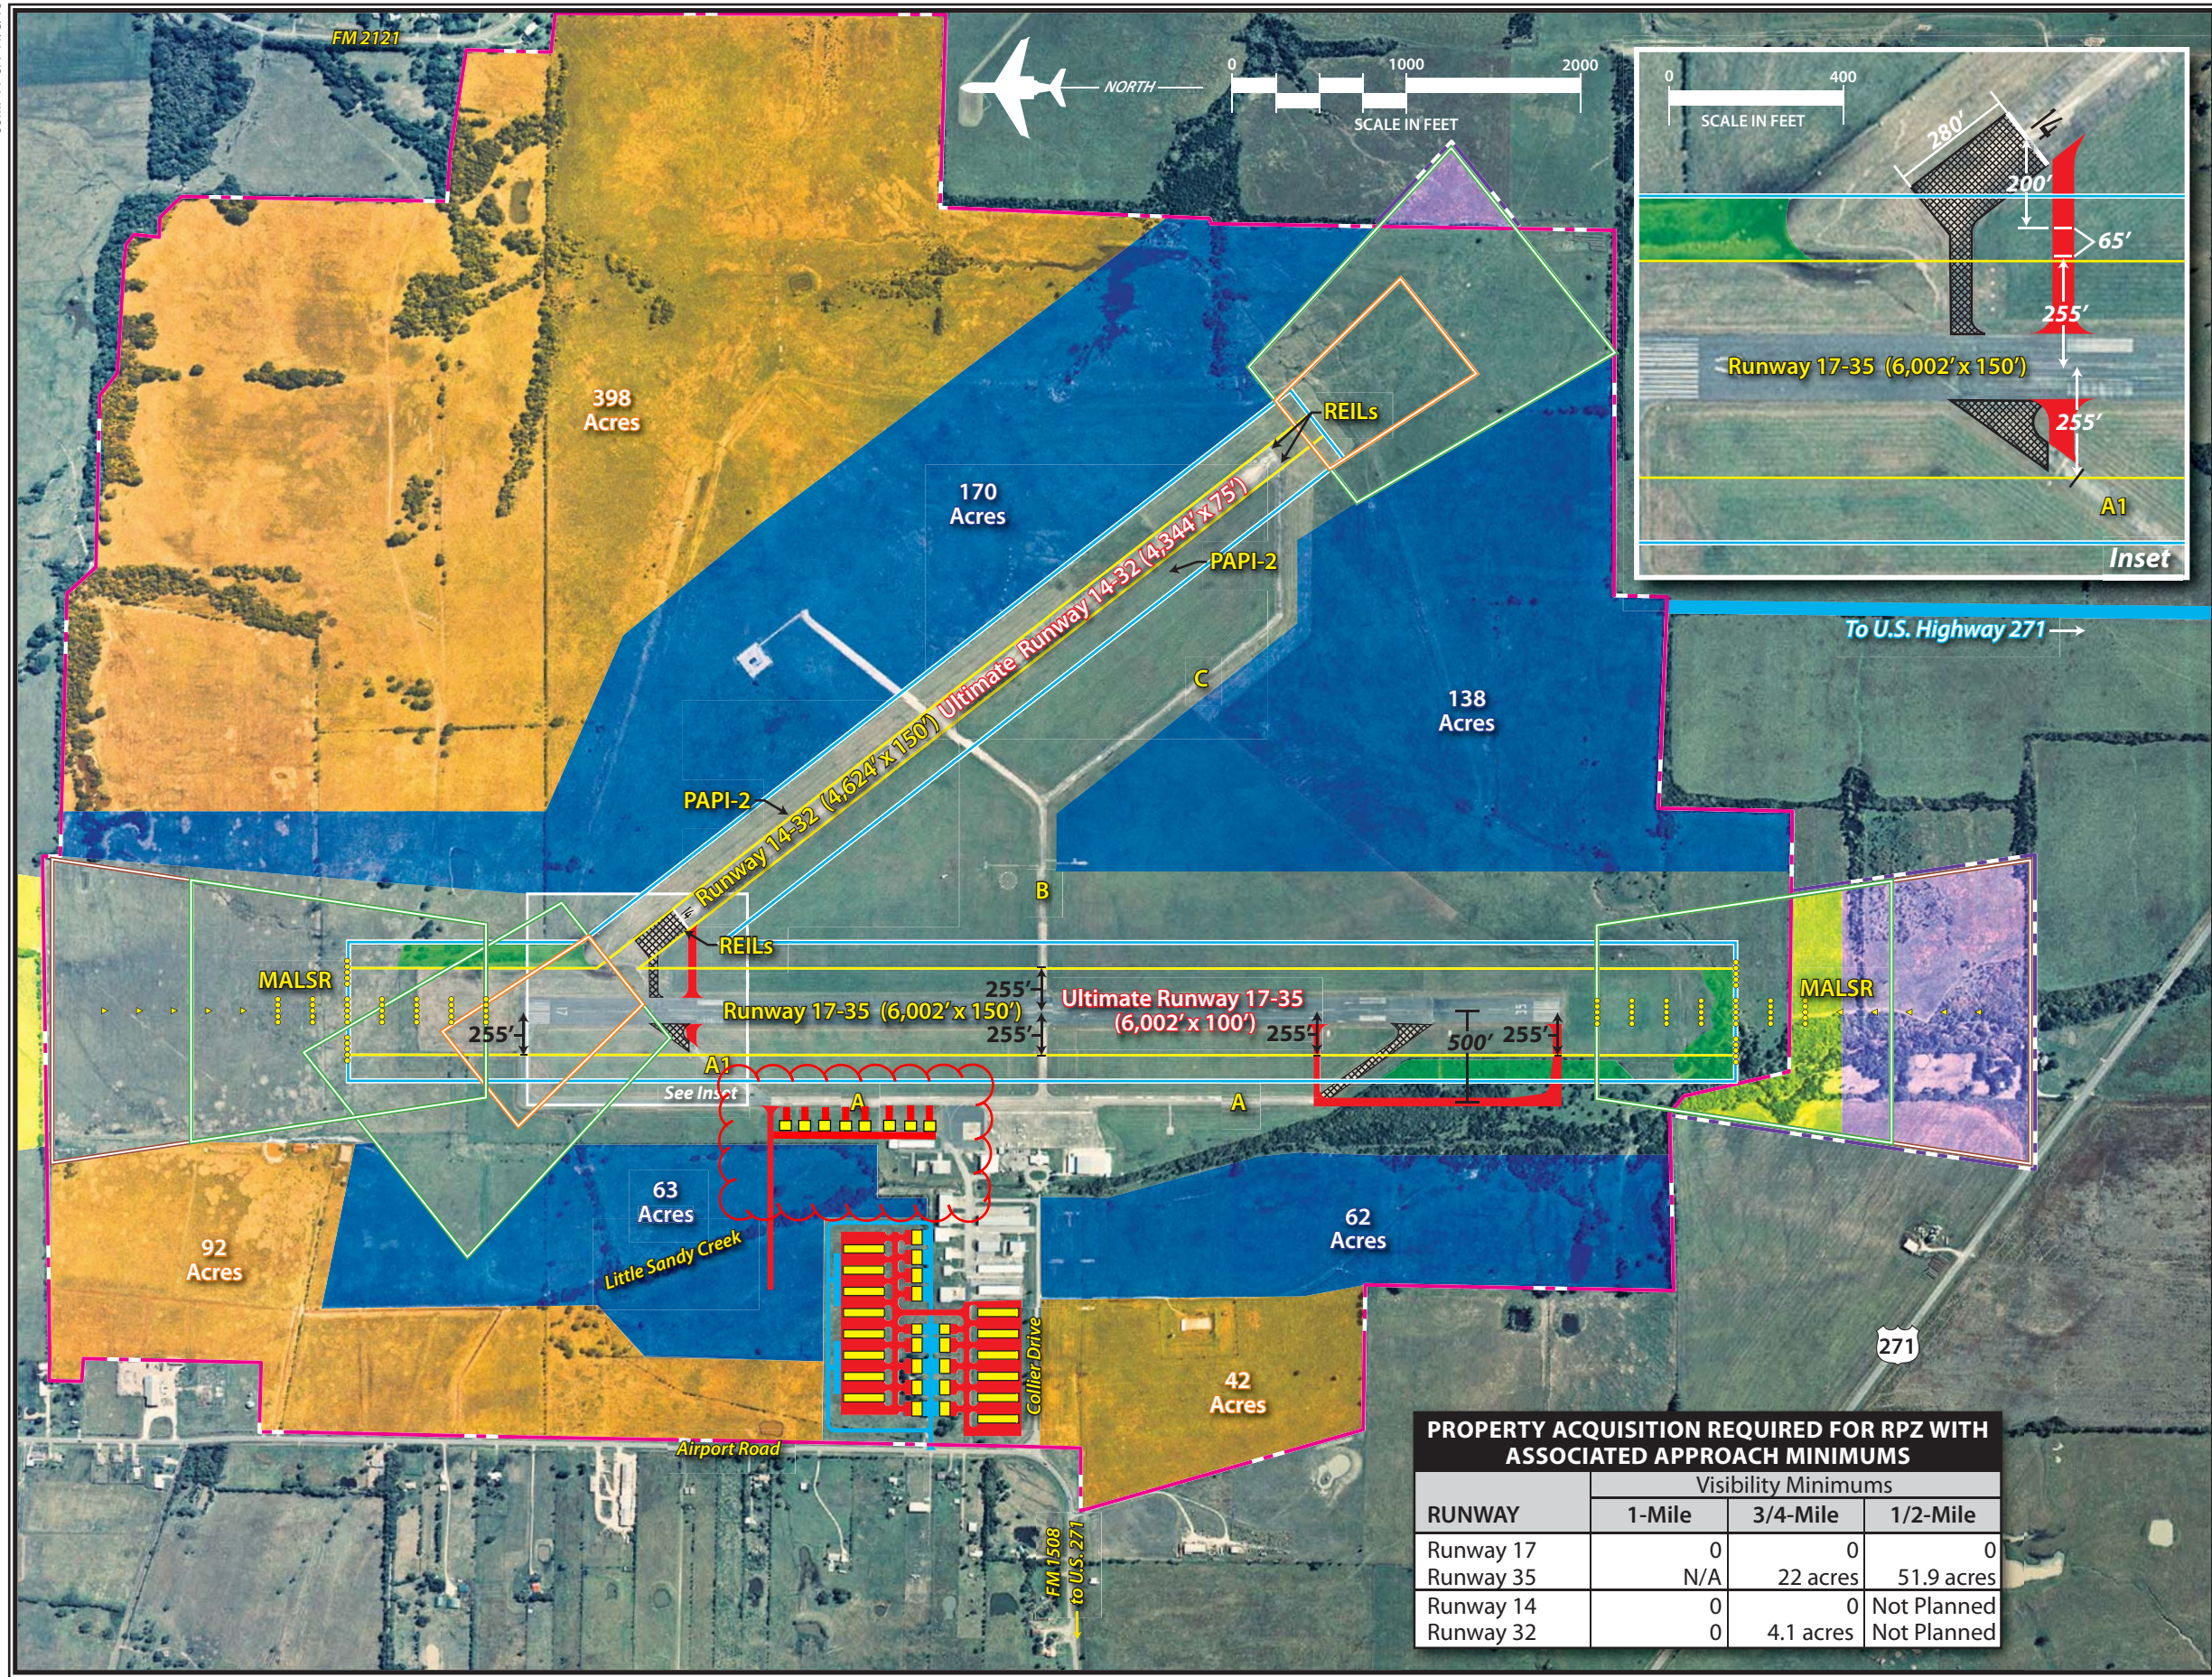

RUNWAY	Visibility Minimums		
	1-Mile	3/4-Mile	1/2-Mile
Runway 17	0	0	0
Runway 35	N/A	22 acres	51.9 acres
Runway 14	0	0	Not Planned
Runway 32	0	4.1 acres	Not Planned

- LEGEND**
- LAND USE**
- Existing Avigation Easement
- Acquire Property Interests
- Aviation Reserve / Open
- Industrial, Commercial, or Release
- Improvements to Safety Areas
- DESIGN**
- Existing Airport Property Line
- Ultimate Airport Property Line
- Runway Safety Area (RSA)
- Object Free Area (OFA)
- Ultimate Airport Road
- Ultimate Airport Pavement
- Ultimate Airport Building
- Pavement to be Removed
- RPZ** Runway Protection Zone
- MALSR** Medium Intensity Approach Lighting System w/ Runway Alignment Indicator Lights
- PAPI** Precision Approach Path Indicator
- REIL** Runway End Identification Light

RPZ

not lower than 1 mile

RPZ

not lower than 3/4 - mile

RPZ

lower than 3/4 - mile

